


SECTION AA
n.t.s.

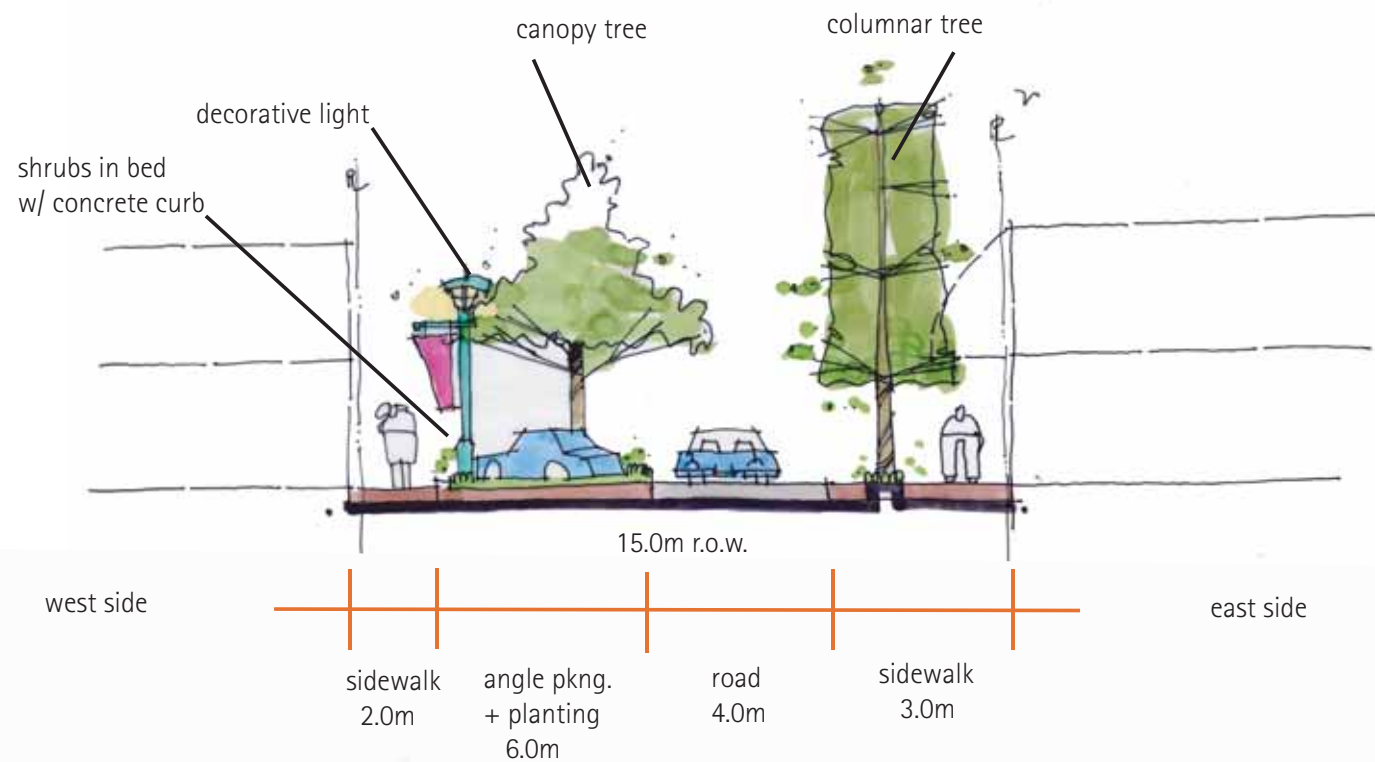


Design Elements

- angle parking west side
- one travel lane 4.0 metres
- wider sidewalks both sides (avg. 3.0 metres)

Streetscape Elements (to match City Square)

- medium canopy trees west side
- small columnar trees east side at bldg. overhangs
- bench seating (4), litter receptacles, bike racks
- decorative lighting
- highlight unit paving at crosswalks
- broom finish concrete sidewalks

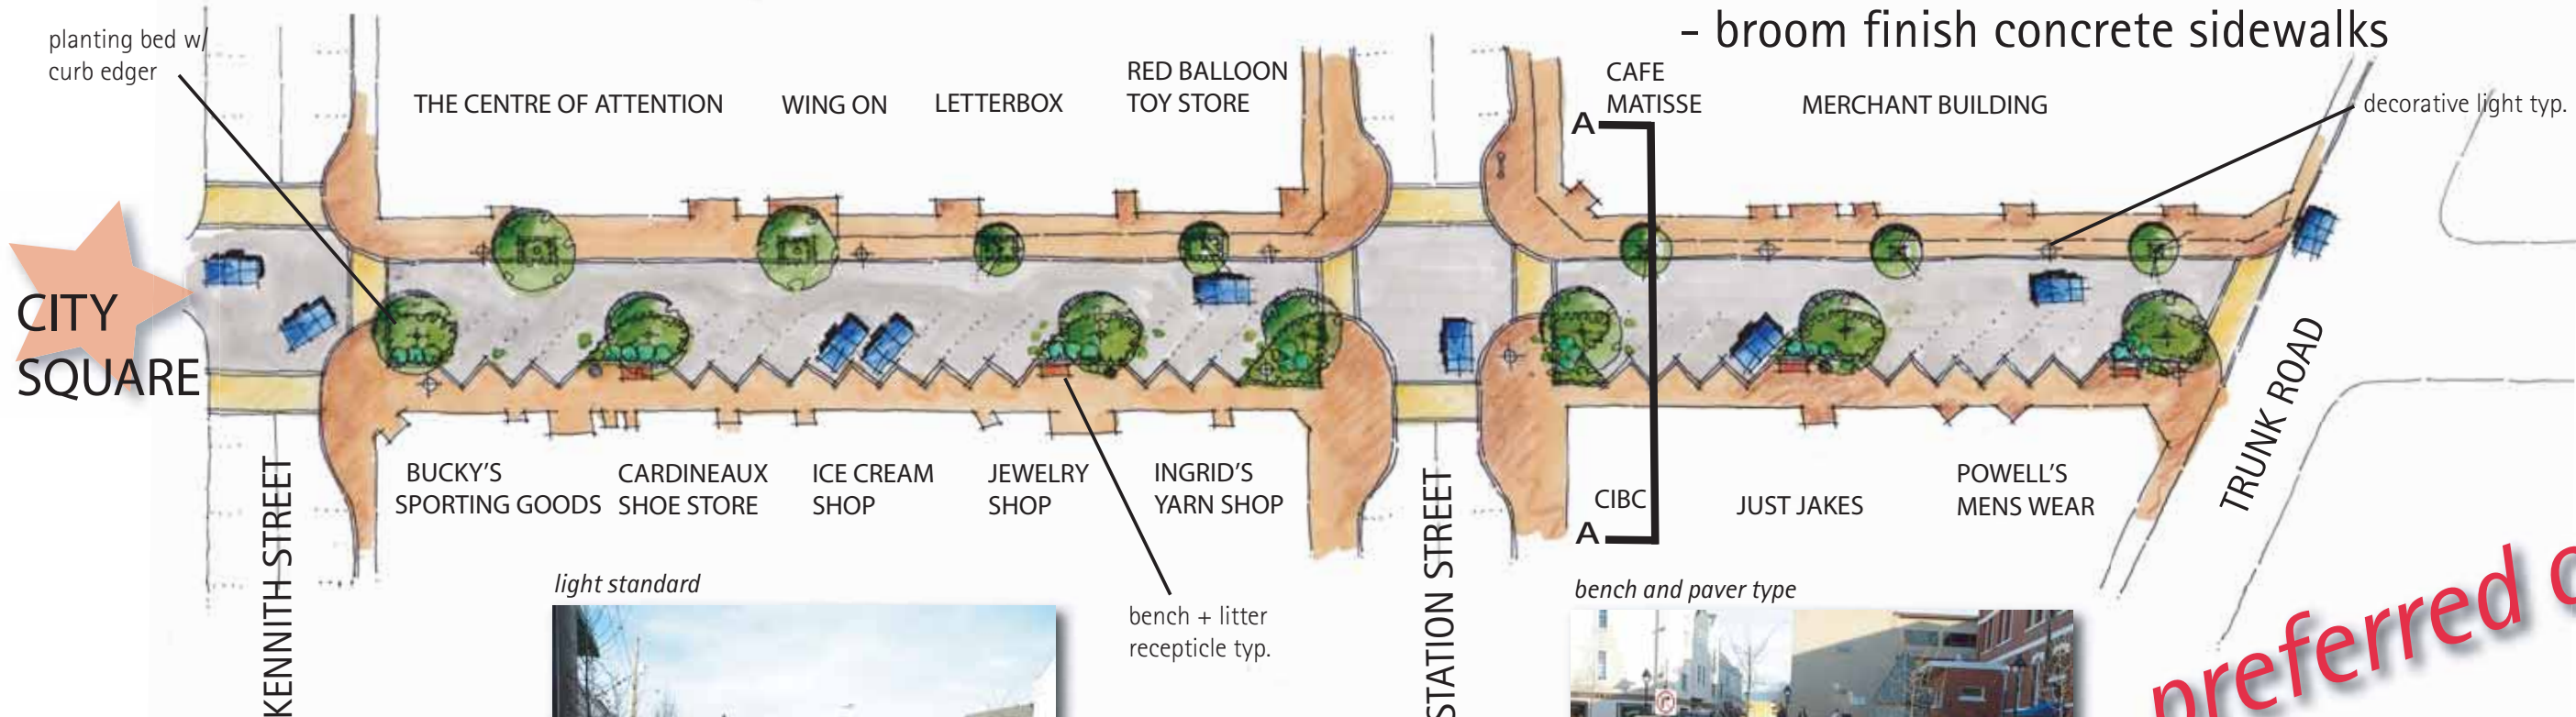

preferred option

NOTE: all streetscape elements may be interchanged on each concept.



PLAN 1:250

option 1

City of Duncan
streetscape concept

craig street revitalization October, 2004

1st Team Consulting Ltd.
Suite 206 2728 Spencer Road,
Victoria, B.C. V9B 4C6
tel (250) 478 8383
fax (250) 478 8101
Civil Engineering • Land Planning
Landscape Architecture • Project Management